

KEY PLAN

NOTES

- REV.1 - 23.02.06 Store room added
- REV.2 - 23.02.06 Wall between shower & staircase to remain curved

REVISIONS

**m.g
Leptos**

**ARCHITECTS-PLANNERS
ENGINEERS**


MYCOSA
9 Dimitrianou Str. Tel. 448566 Fax 461671
PAPHOS
111 Ap. Pavlou Ave. Tel. 233775 Fax 234719
LONDON
451 West Green RD. N.15 Tel 8813366
ATHENS
17 Achillas Str. Ambelokipi Tel.6926279

JOB
APOLLO BEACH VILLAS
VILLA No.37

TITLE
BASEMENT PLAN

DRAWN SCALE 1:100
CHECK DATE

	AR/01

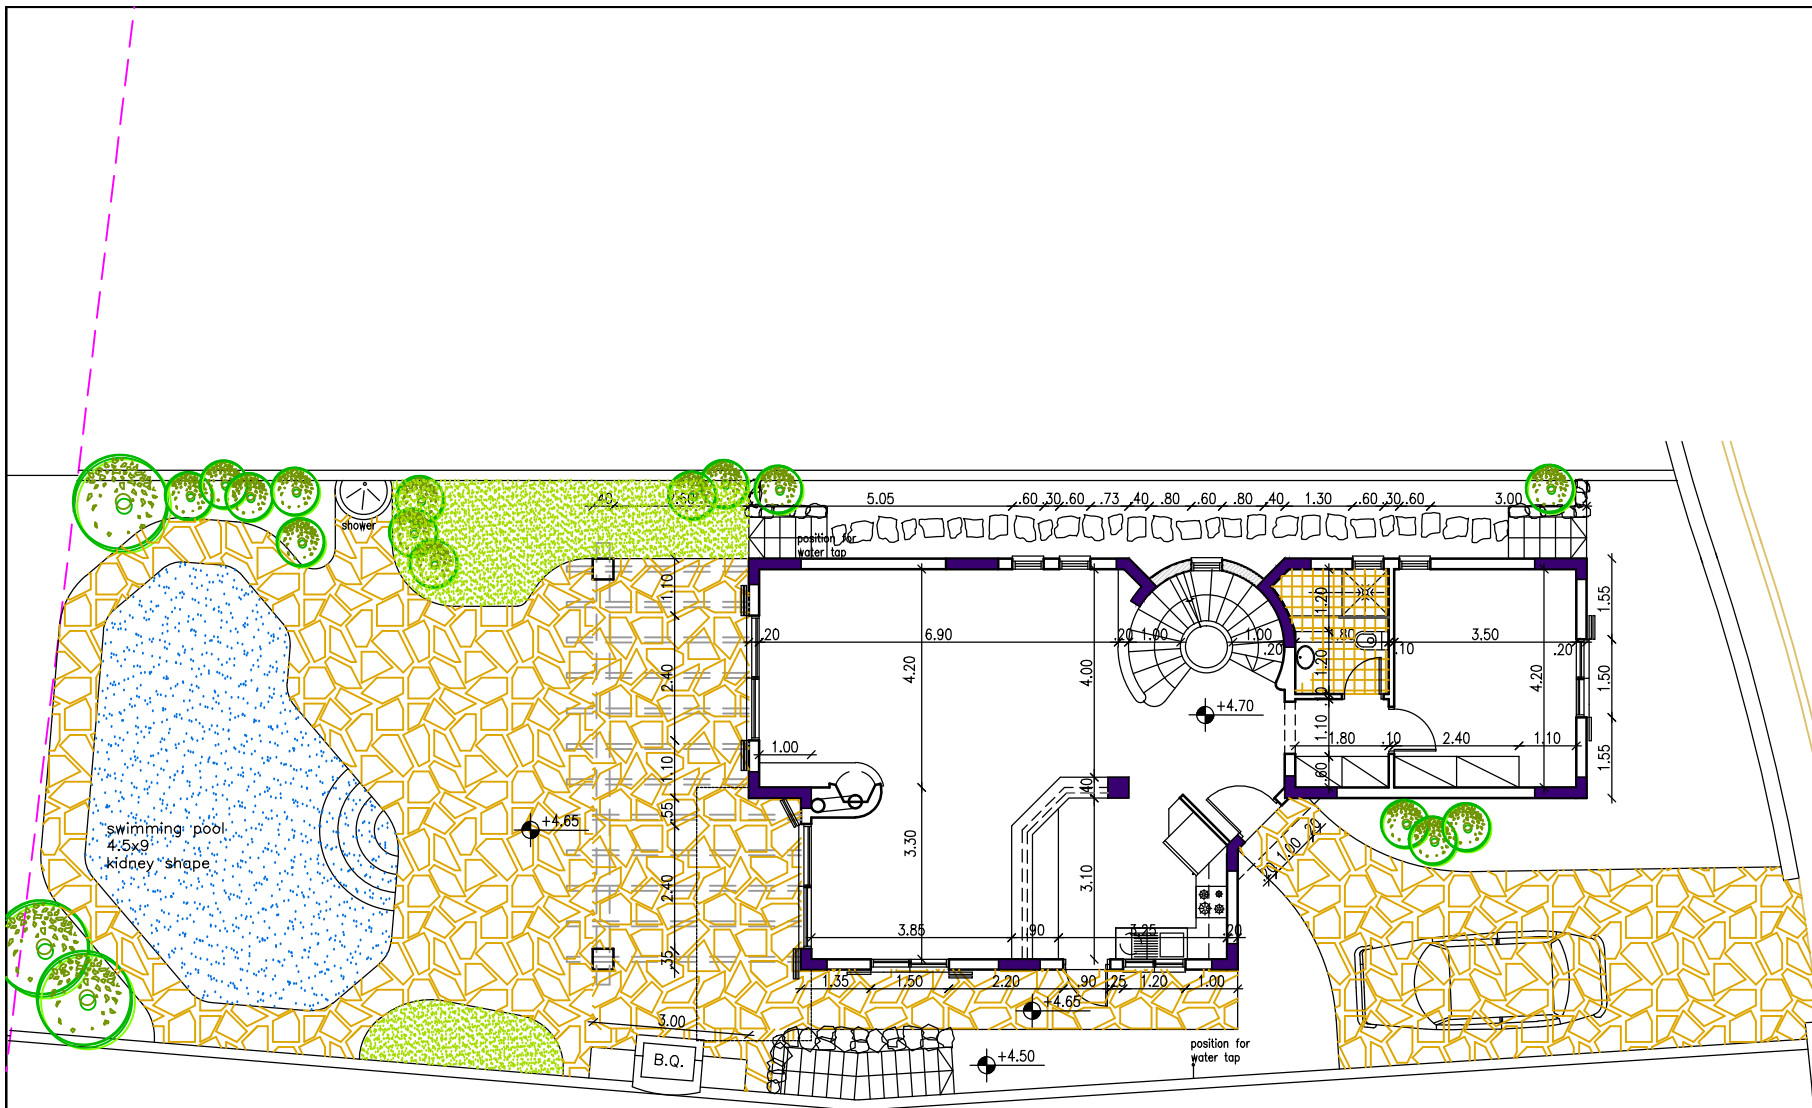

KEY PLAN

NOTES

REVISIONS

m.g Leptos
 ARCHITECTS-PLANNERS
 ENGINEERS

MYCOSA
 9 Dimitzonia Str. Tel. 448566 Fax 461671

PAPHOS
 111 Ap. Pavlou Ave. Tel. 233775 Fax 234719

LONDON
 451 West Green RD. N.15 Tel 8813366


ATHENS
 17 Achilas Str. Ambelokipi Tel. 6926279

JOB
 APOLLO BEACH VILLAS
 VILLA No.37

TITLE
 GROUND FLOOR PLAN

DRAWN SCALE 1:100
CHECK DATE

 AR/02

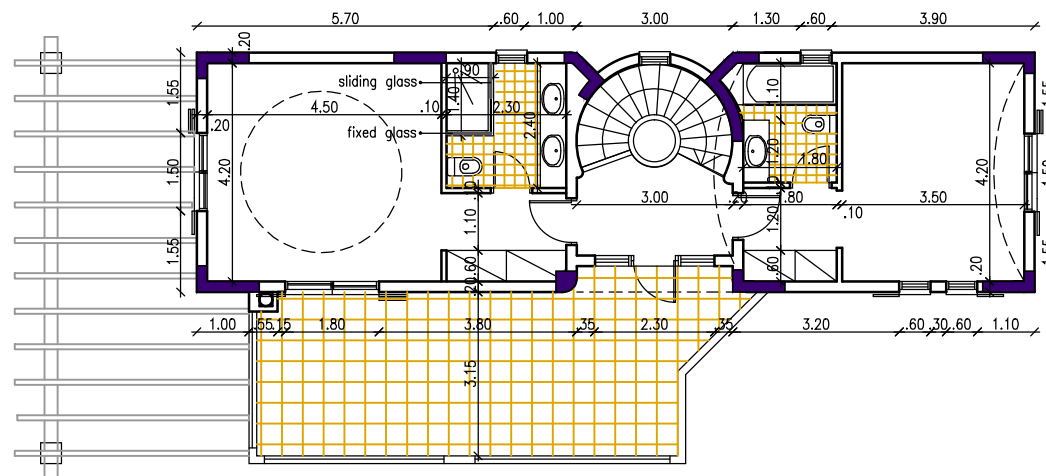

KEY PLAN

NOTES

REV.1 – 23.02.06 Wall between bathroom & staircase to remain curved

REV.2 – 23.02.06 Extra wash basin in master shower room

REVISIONS

**m.g
Leptos**
ARCHITECTS-PLANNERS
ENGINEERS

MYCOSA
9 Dimitrakia Str. Tel. 448566 Fax 461671
PAPHOS
111 Ap. Pavlou Ave. Tel. 233775 Fax 234719
LONDON
451 West Green RD.N.15 Tel 8813366
ATHENS
37 Achaia Str. Ambelokipi Tel.6926279

JOB
APOLLO BEACH VILLAS
VILLA No.37

TITLE
FIRST FLOOR PLAN

DRAWN **SCALE** 1:100
CHECK **DATE**

 AR/03